

Jamb section, fixed window, glazed to frame

Date: 12.20.08

Rev. No.:

Hardware


Series - 60.10

Scale - NA

Drawing No.
60.68.10.005

FASSADEN
windows

1275 Glenlivet Drive, Allentown PA 18106
Tel - 610.366.4157, Fax - 610.366.4158
Email - info@fassadenwindows.com
Website - www.fassadenwindows.com

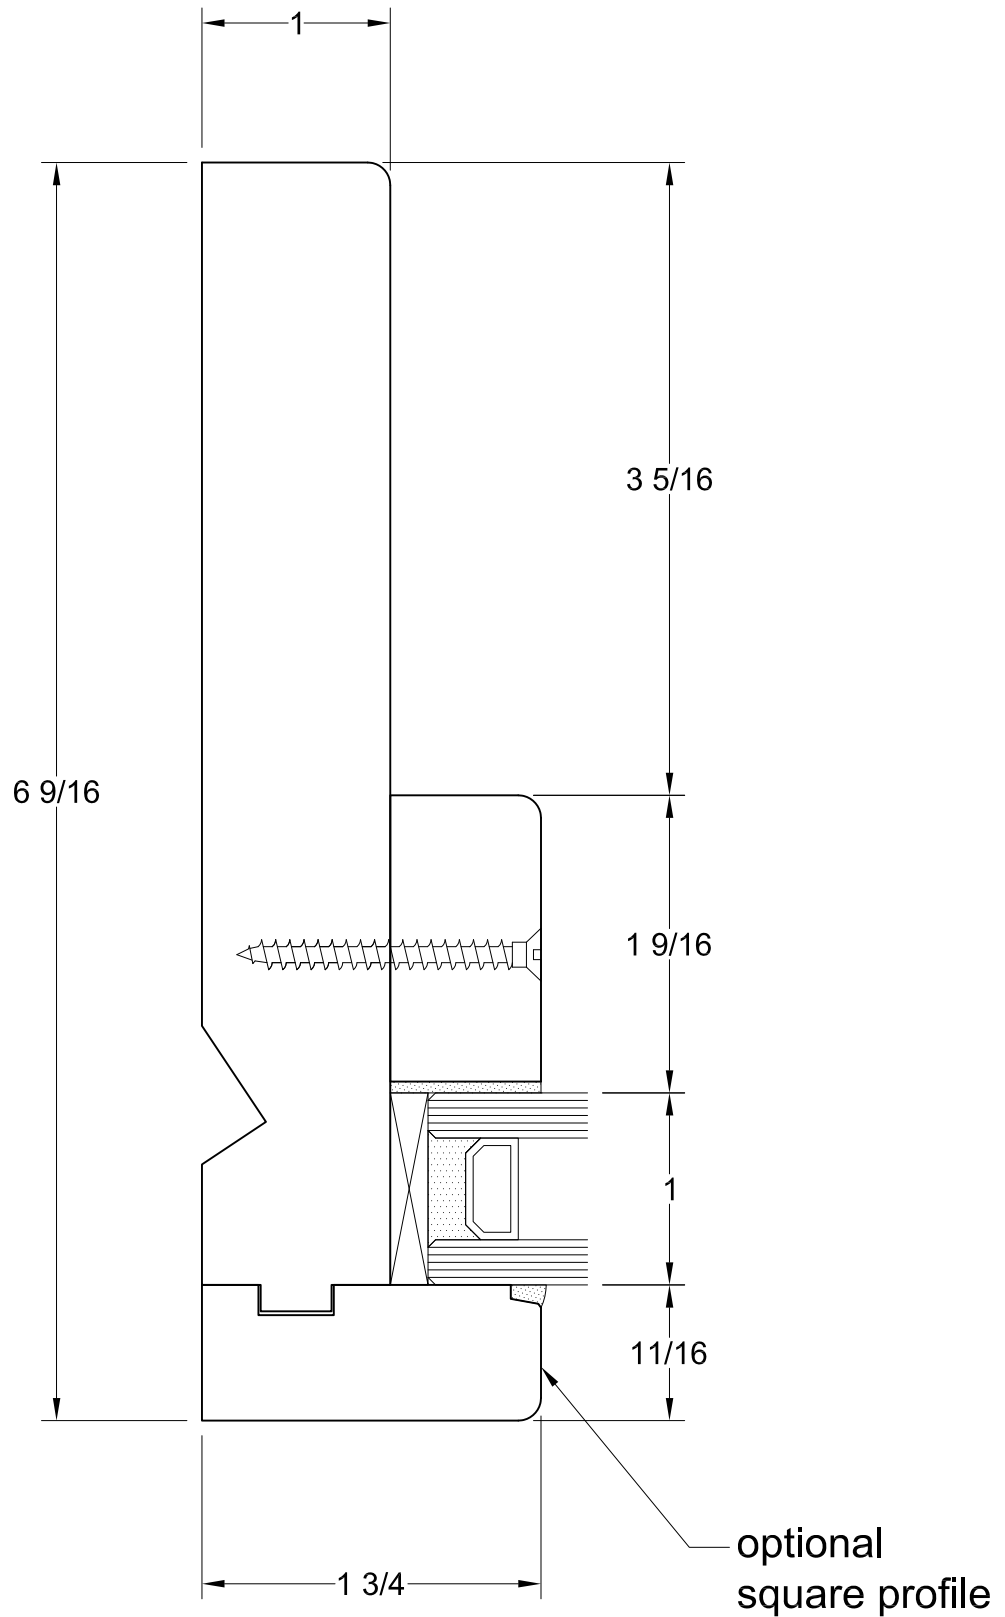

Jamb section, fixed window, glazed to frame

Date: 12.20.08

Rev. No.:

Hardware


Series - 60.10

Scale - NA

Drawing No.
60.68.10.006

FASSADEN
windows

1275 Glenlivet Drive, Allentown PA 18106
Tel - 610.366.4157, Fax - 610.366.4158
Email - info@fassadenwindows.com
Website - www.fassadenwindows.com

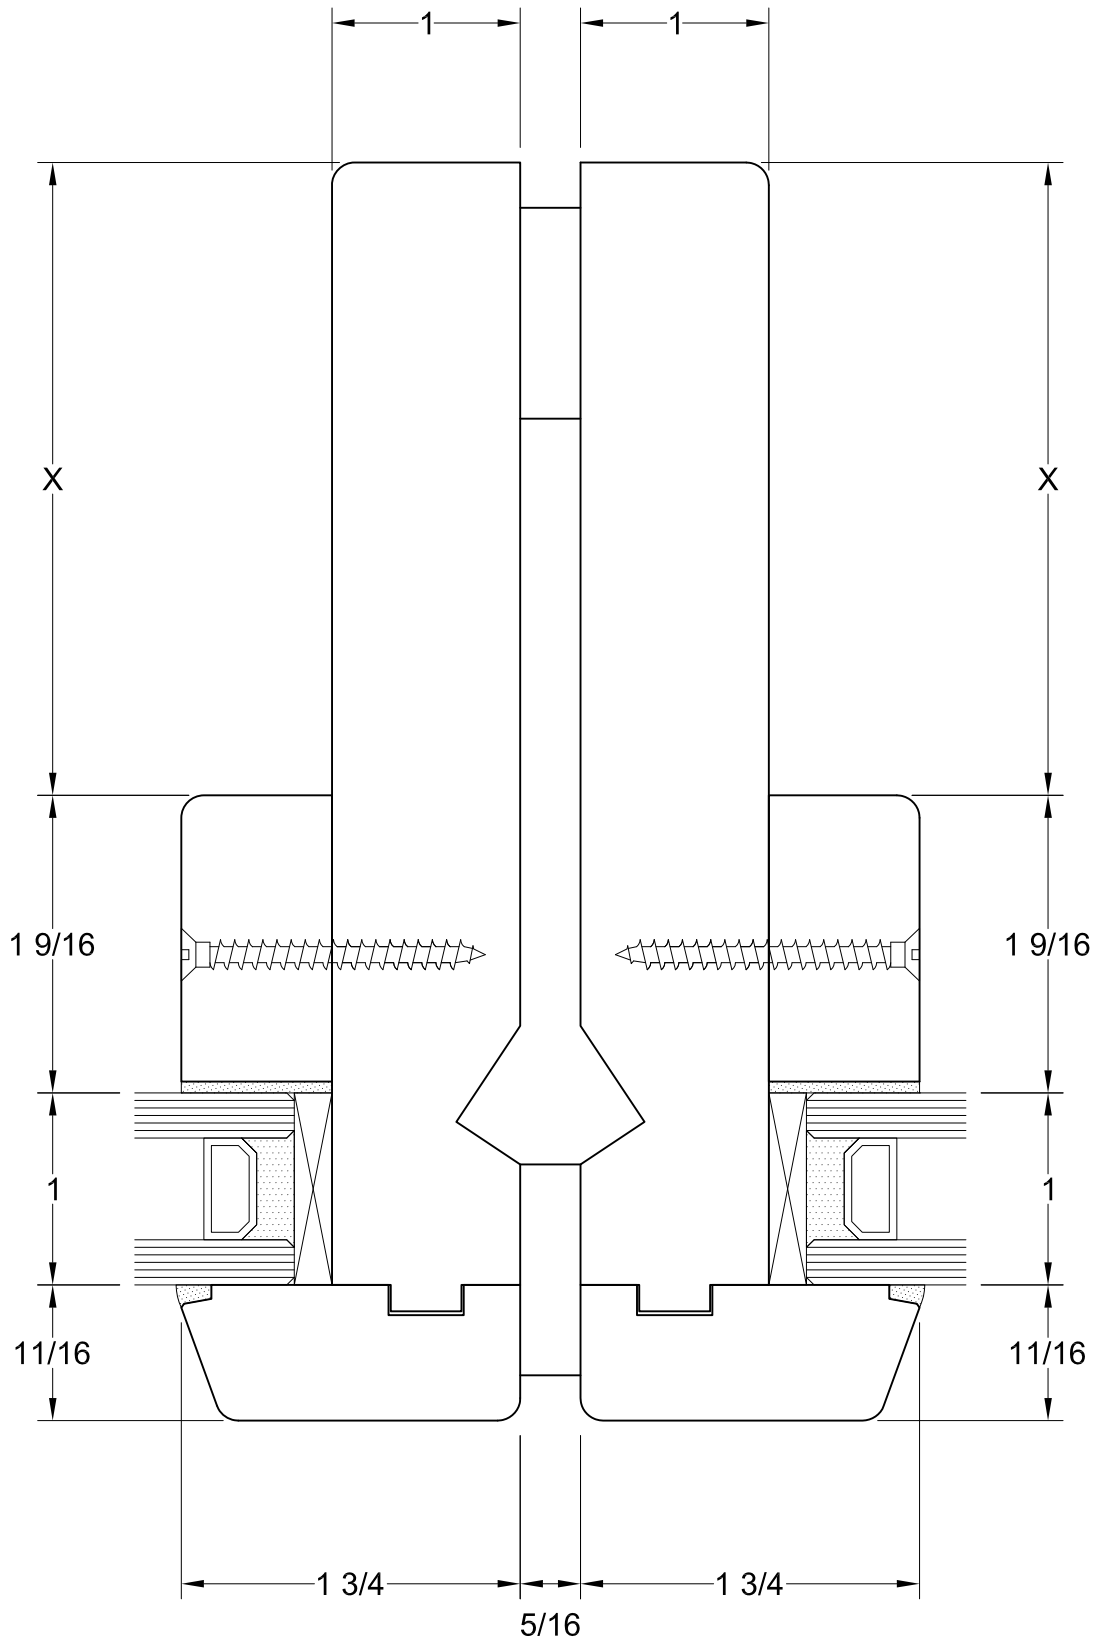

Mullion section, fixed window, glazed to frame

Date: 12.20.08

Rev. No.:

Hardware

Series - 60.10

Scale - NA

Drawing No.
60.68.10.007

FASSADEN
windows

1275 Glenlivet Drive, Allentown PA 18106
Tel - 610.366.4157, Fax - 610.366.4158
Email - info@fassadenwindows.com
Website - www.fassadenwindows.com